


## **APPENDIX O**

### **SITE-SPECIFIC RESIDENTIAL CONSTRUCTION MITIGATION PLANS**

**B-Line**

RIVERSIDE COUNTY, CALIFORNIA  
T-7-S, R-23-E  
SECTION 10

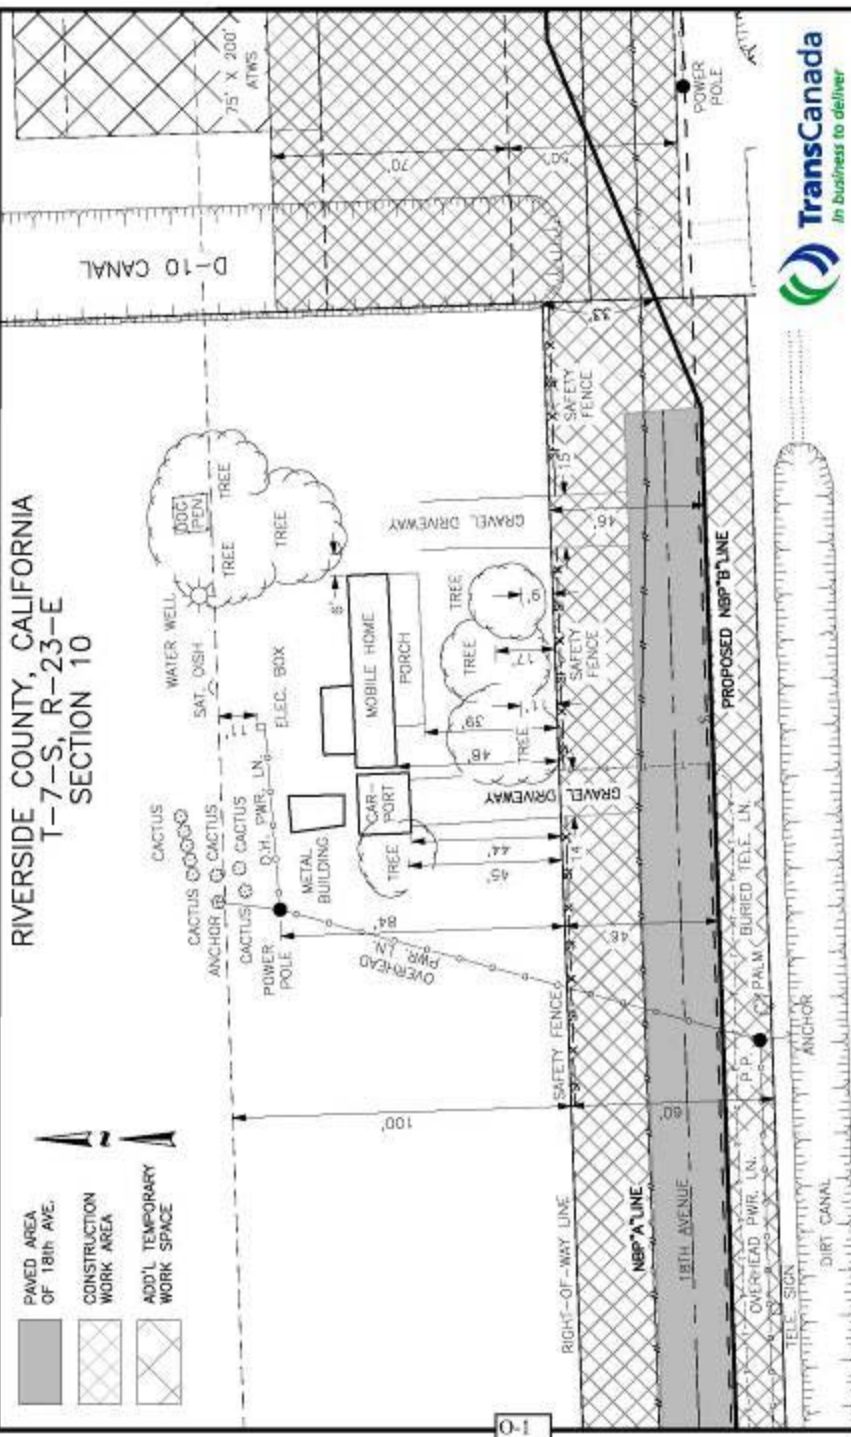

**LOCATION - DETAILS**  
M.P. 2.92 - TRACT CA-RI-0200  
8580 18TH AVENUE  
RIVERSIDE CO., CA  
NORTH BAJA PIPELINE, LLC


SUPERSEDES 01-RES
SHEET 1 OF 1 SHEETS
DRAWING NUMBER
4200-E-SS-101
REV
A

Feb 02, 2006 - 9:54 AM

4/20/05=95101 1/08/2005 9.19

# Non-Internet Public

## RIVERSIDE COUNTY, CALIFORNIA T-7-S, R-23-E SECTION 15

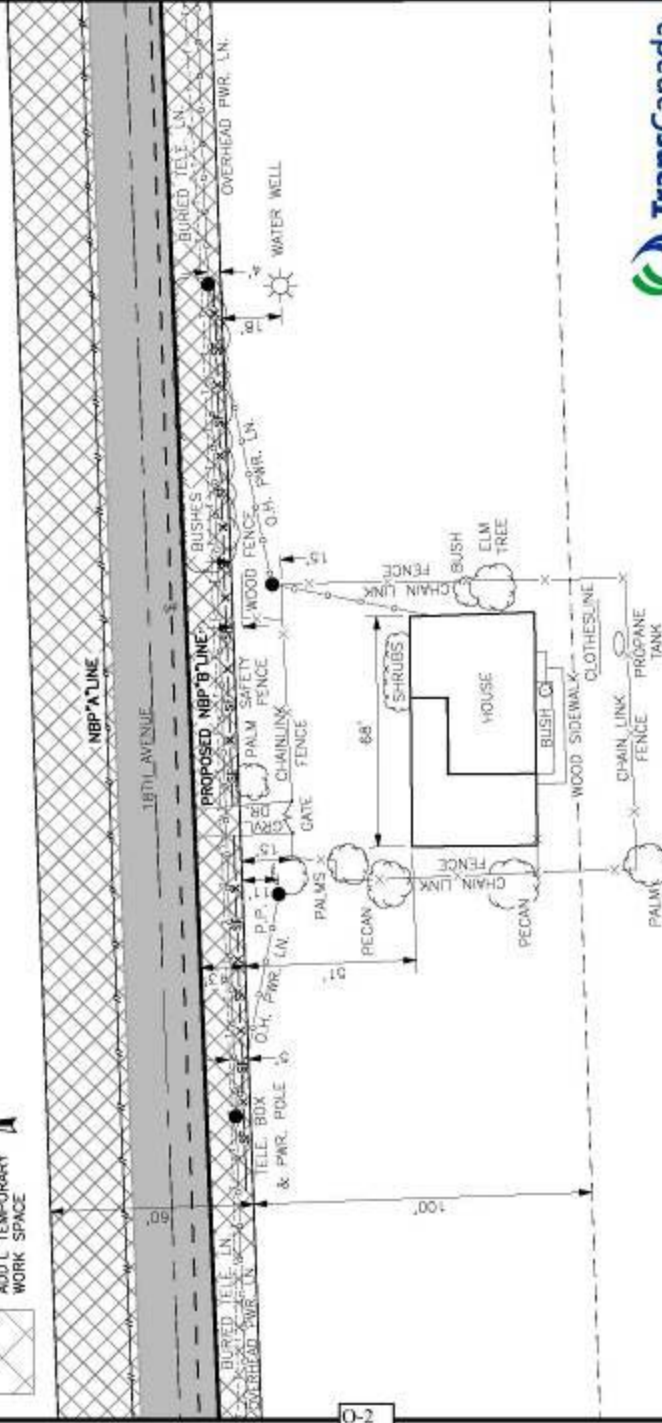

0-2



SUPERSEDES	03-RES
SHEET	1 OF 1
DRAWING NUMBER	4200-E-SS-102
REV	A

LOCATION - DETAILS  
M.P. 3.30 - TRACT CA-R1-0210  
8691 18TH AVENUE  
RIVERSIDE CO., CA  
NORTH BAJA PIPELINE, LLC



4200E-SS102 11/03/2005 SJS

Feb. 02, 2006 9:55 AM

**RIVERSIDE COUNTY, CALIFORNIA**  
**T-7-S, R-23-E**  
**SECTION 16**

**75' X 200' ATWS**

**18TH AVENUE**

**PROPOSED NB/BL LINE**

**NB/BL LINE**

**CONCRETE HEADWALL**

**OVERHEAD POWER LINE**

**CONCRETE LINED**

**OVERHEAD POWER LINE**

**GRAVEL DRIVEWAY**

**FENCE**

**HOUSE**

**BUSH**

**PALM TREE**

**SHRUB**

**MAILBOX**

**SAFETY FENCE**

**TRAILER**

**TREES**

**CONC. LINED**

**CONC. WALL**

**P.P.**

**BUSH**

**FENCE LINE**

**OVERHEAD PWR LN**

**POWER POLE**

**OVERHEAD**

**ELE. LN**

**BURIED TELE. LN**

**100'**

**60'**

**45'**

**70'**

**61'**

**19'**

**5'**

**2'**

**4.5'**

**4.5'**

**100'**

**PAVED AREA OF 18TH AVE.**

**CONSTRUCTION WORK AREA**

**ADD'L TEMPORARY WORK SPACE**

**TransCanada**  
*In business to deliver*

SUPERSEDES 04--RES	
SHEET 1 OF 1	SHEETS
DRAWING NUMBER	
4200-E-SS-103	
REV	
A	


LOCATION - DETAILS  
M.P. 3.62 - TRACT CA-RI-0252  
9201 18TH AVENUE  
RIVERSIDE CO., CA  
NORTH BAJA PIPELINE, LLC

A horizontal graphic scale bar with a black and white checkered pattern. It is marked with the numbers 0, 20, 40, and 60, representing meters. The text "GRAPHIC SCALE" is written vertically along the right side of the bar.

4200E55103 11/04/2005 8JS Feb 02, 2006 9:15 AM




# Non-Internet Public

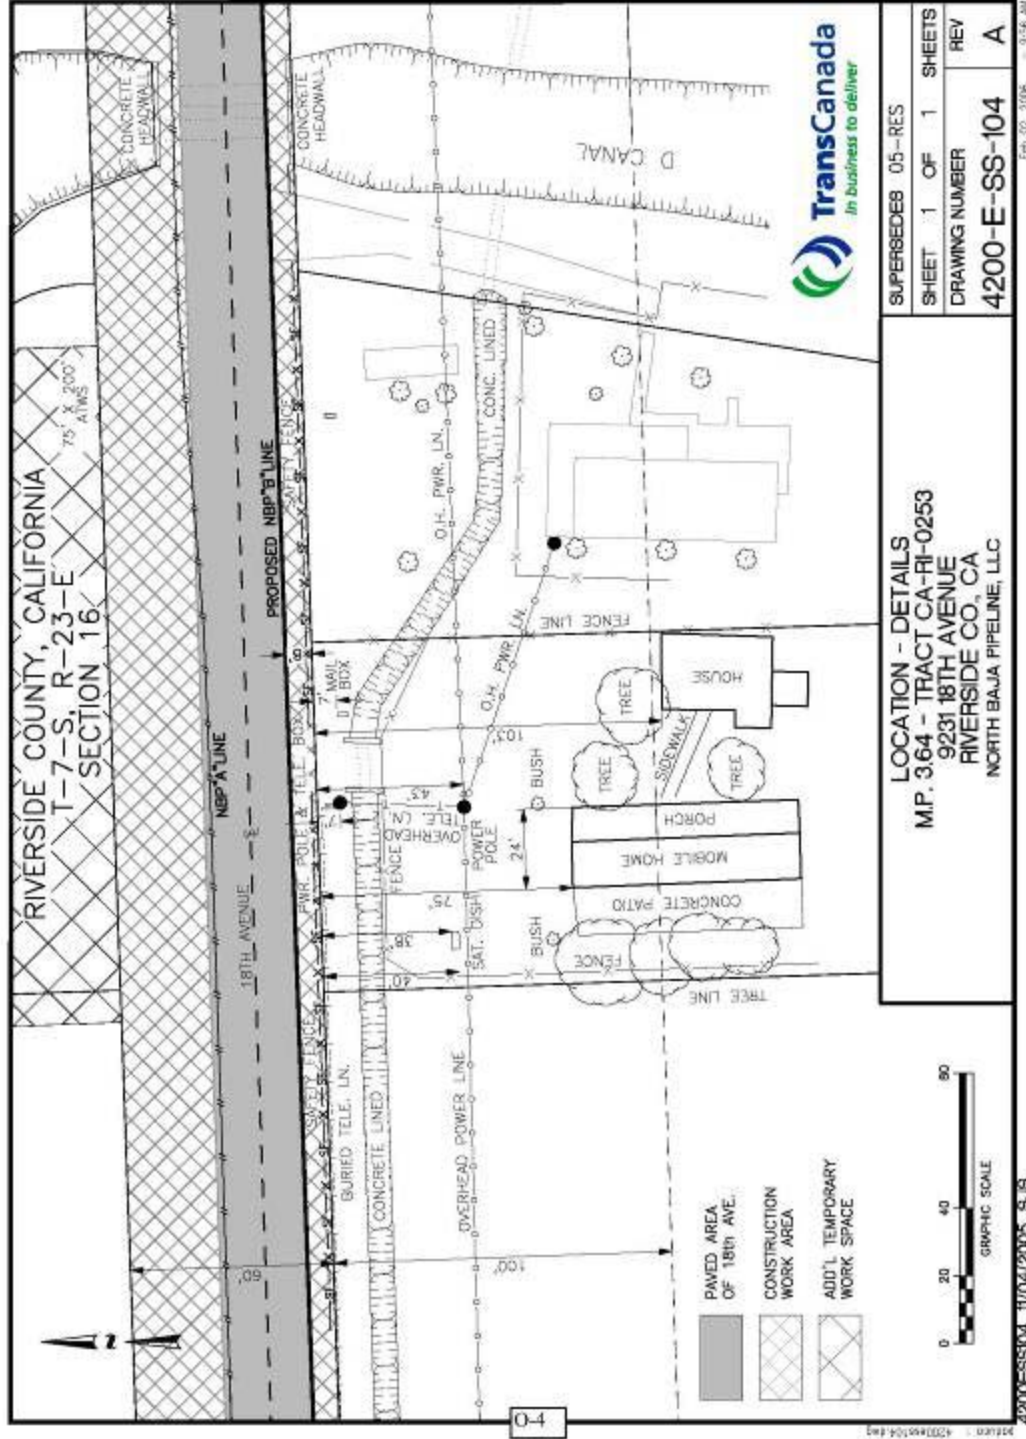



# Non-Internet Public

## RIVERSIDE COUNTY, CALIFORNIA T-7-S, R-23-E SECTION 9

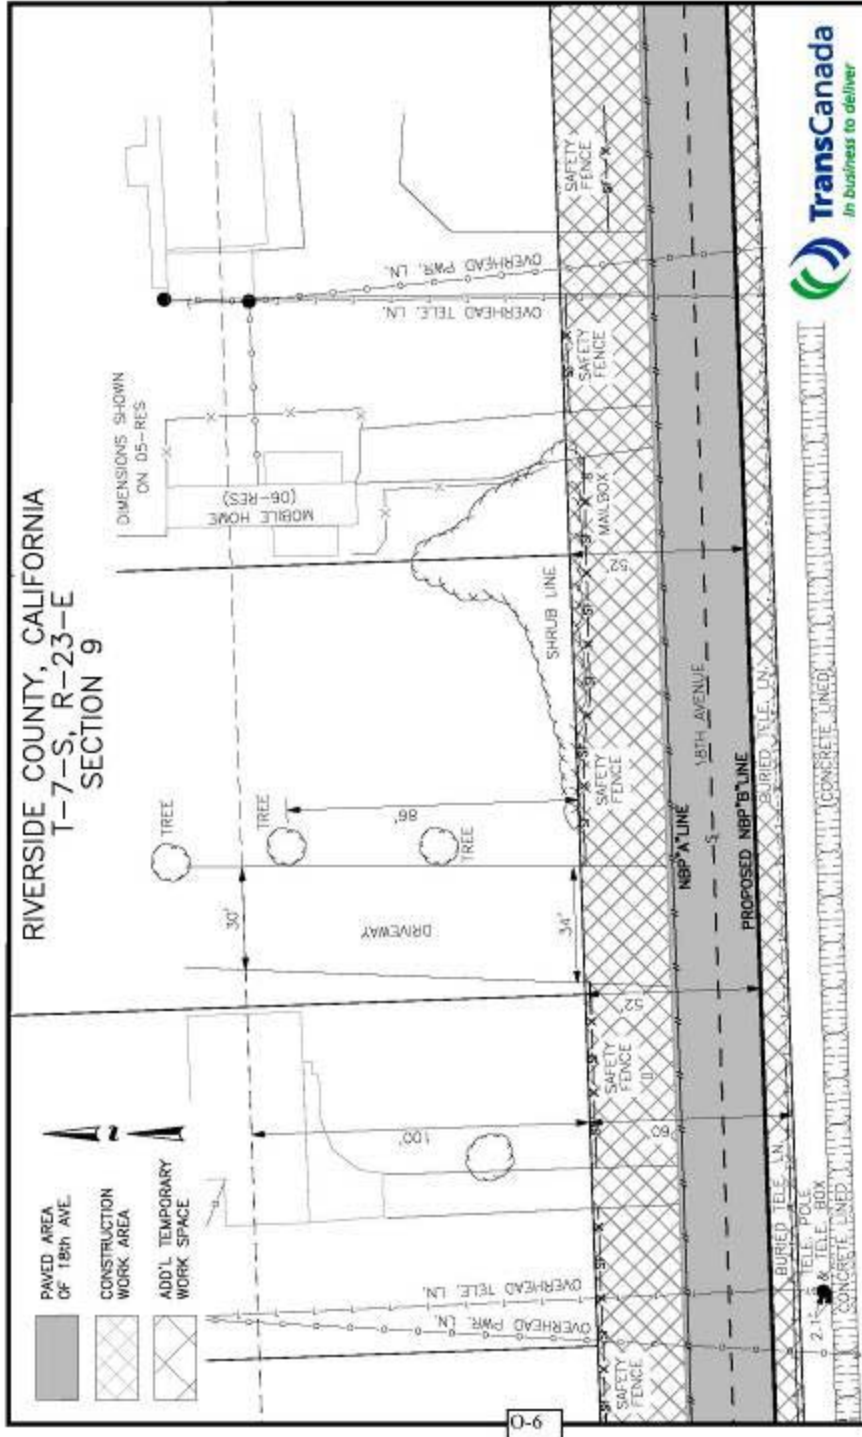

0-6



SUPERSEDES	07-RES
SHEET	1 OF 1
DRAWING NUMBER	4200-E-SS-106
REV	A


LOCATION - DETAILS  
MP. 375 - TRACT CA-R1-0263  
9300 18TH AVENUE  
RIVERSIDE CO., CA  
NORTH BAJA PIPELINE, LLC

Feb. 02, 2006 9:56 AM


4200ESS106 11/04/2005 SJS



Non-Internet Public

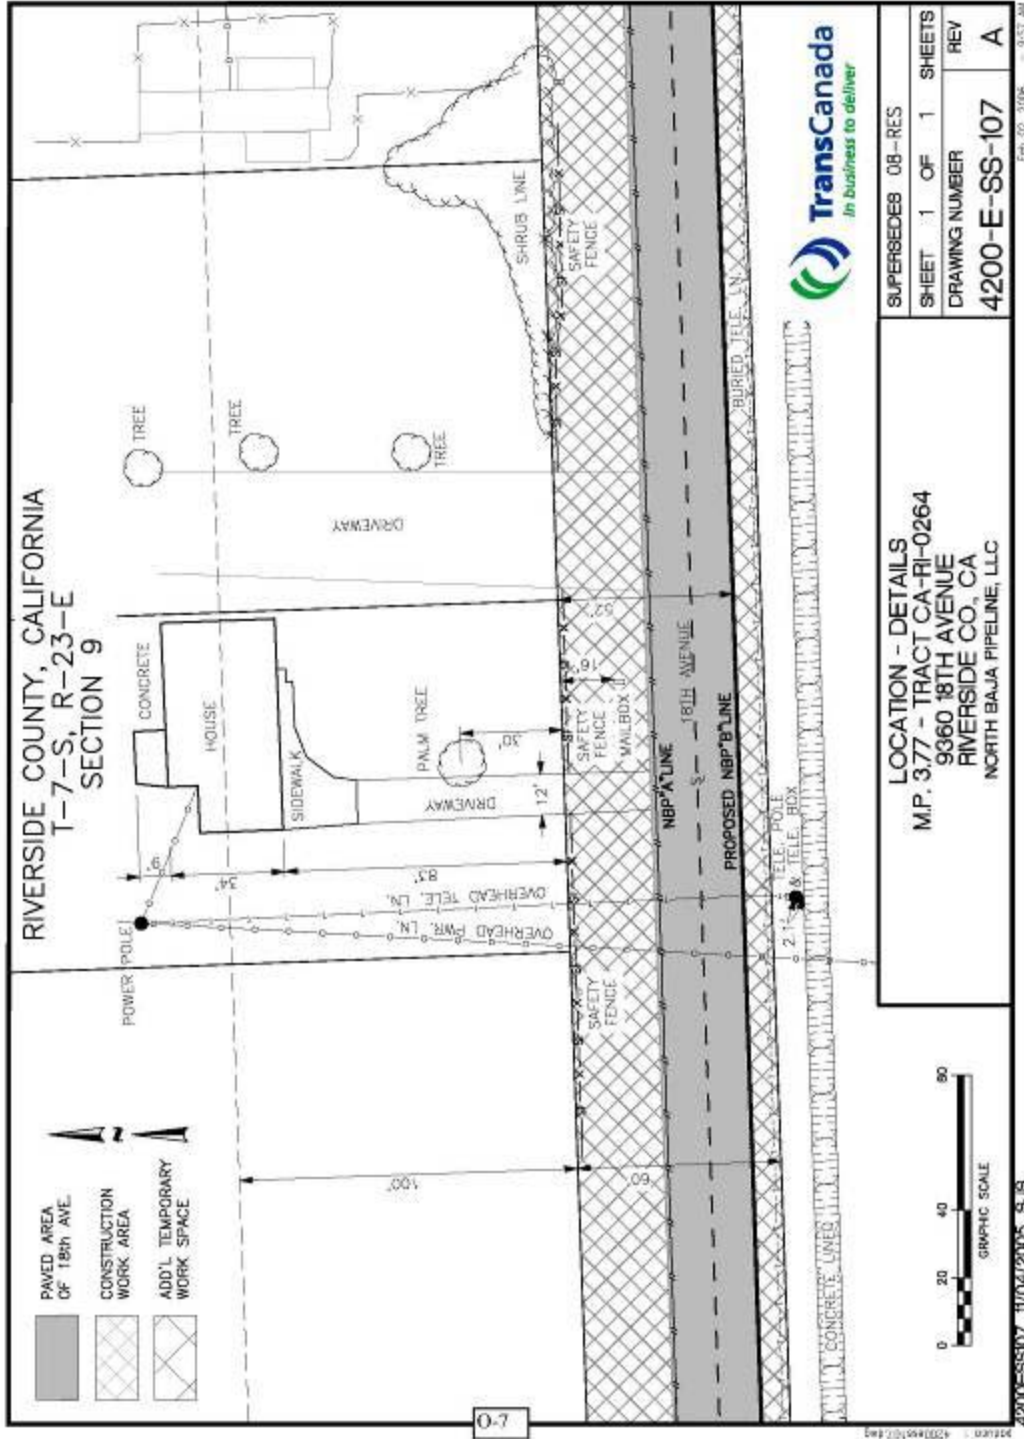

# Non-Internet Public

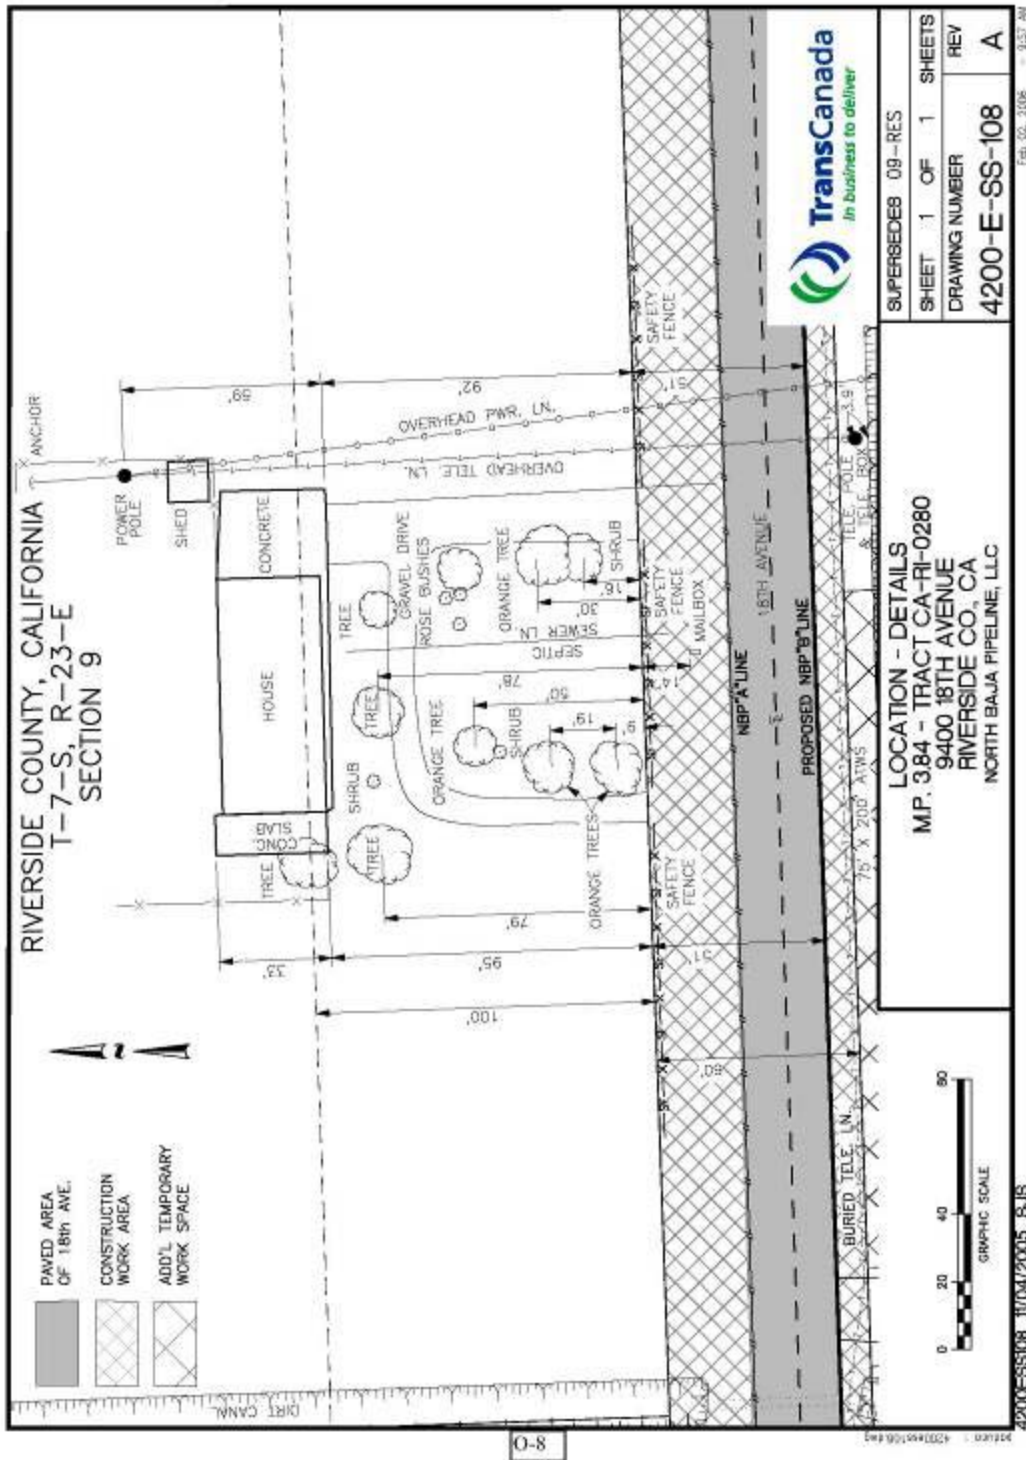

**RIVERSIDE COUNTY, CALIFORNIA**  
**T-7-S, R-23-E**  
**SECTION 16**

**PAVED AREA OF 18th AVE.**  
**CONSTRUCTION WORK AREA**  
**ADD'L TEMPORARY WORK SPACE**

**18TH AVENUE**  
**NBP 'A' LINE**  
**PROPOSED NBP 'B' LINE**

**MAILBOX POST**  
**DIRT CANAL**  
**BURIED TELE. LN.**  
**SAFETY FENCE**  
**75' X 200' ATWS**  
**OVERHEAD POWER LINE**  
**ANCHOR**  
**TELE. BOX & POLE**  
**DIRT CANAL**  
**MAILBOXES (6)**  
**TRAILS**  
**OVERHEAD POWER LINE**  
**DRIVEWAY**  
**FENCE**  
**MOBILE HOME**  
**PORCH**  
**POWER POLE**  
**CARAGE**  
**SHED**  
**WATER WELL**  
**SEPTIC TANK**  
**PAVING**  
**PAVING**  
**LOCATION - DETAILS**  
**MP. 3.92 - TRACT CA-R1-0290**  
**9511 18TH AVENUE**  
**RIVERSIDE CO, CA**  
**NORTH BAJA PIPELINE, LLC**

**TransCanada**  
*In business to deliver*

**SUPERSEDES 11-RES**  
**SHEET 1 OF 1 SHEETS**  
**DRAWING NUMBER**  
**4200-E-SS-110**  
**REV**  
**A**

**0 20 40 60 80**  
**GRAPHIC SCALE**

Feb 02, 2006 - 9:56 AM